

NOT FOR CONSTRUCTION

DATE	ISSUE
XX.XX.XXXX	SCHEMATIC DESIGN

PROJECT NO.	DRAWN	CHECKED
24022	XXX	XXX


MVMCC CLUBHOUSE

100 MARIN VALLEY DRIVE
NOVATO, CA 94949

SHEET TITLE
FIRST FLOOR
EXISTING + DEMO
PLANS

A1.02

SHEET NO.

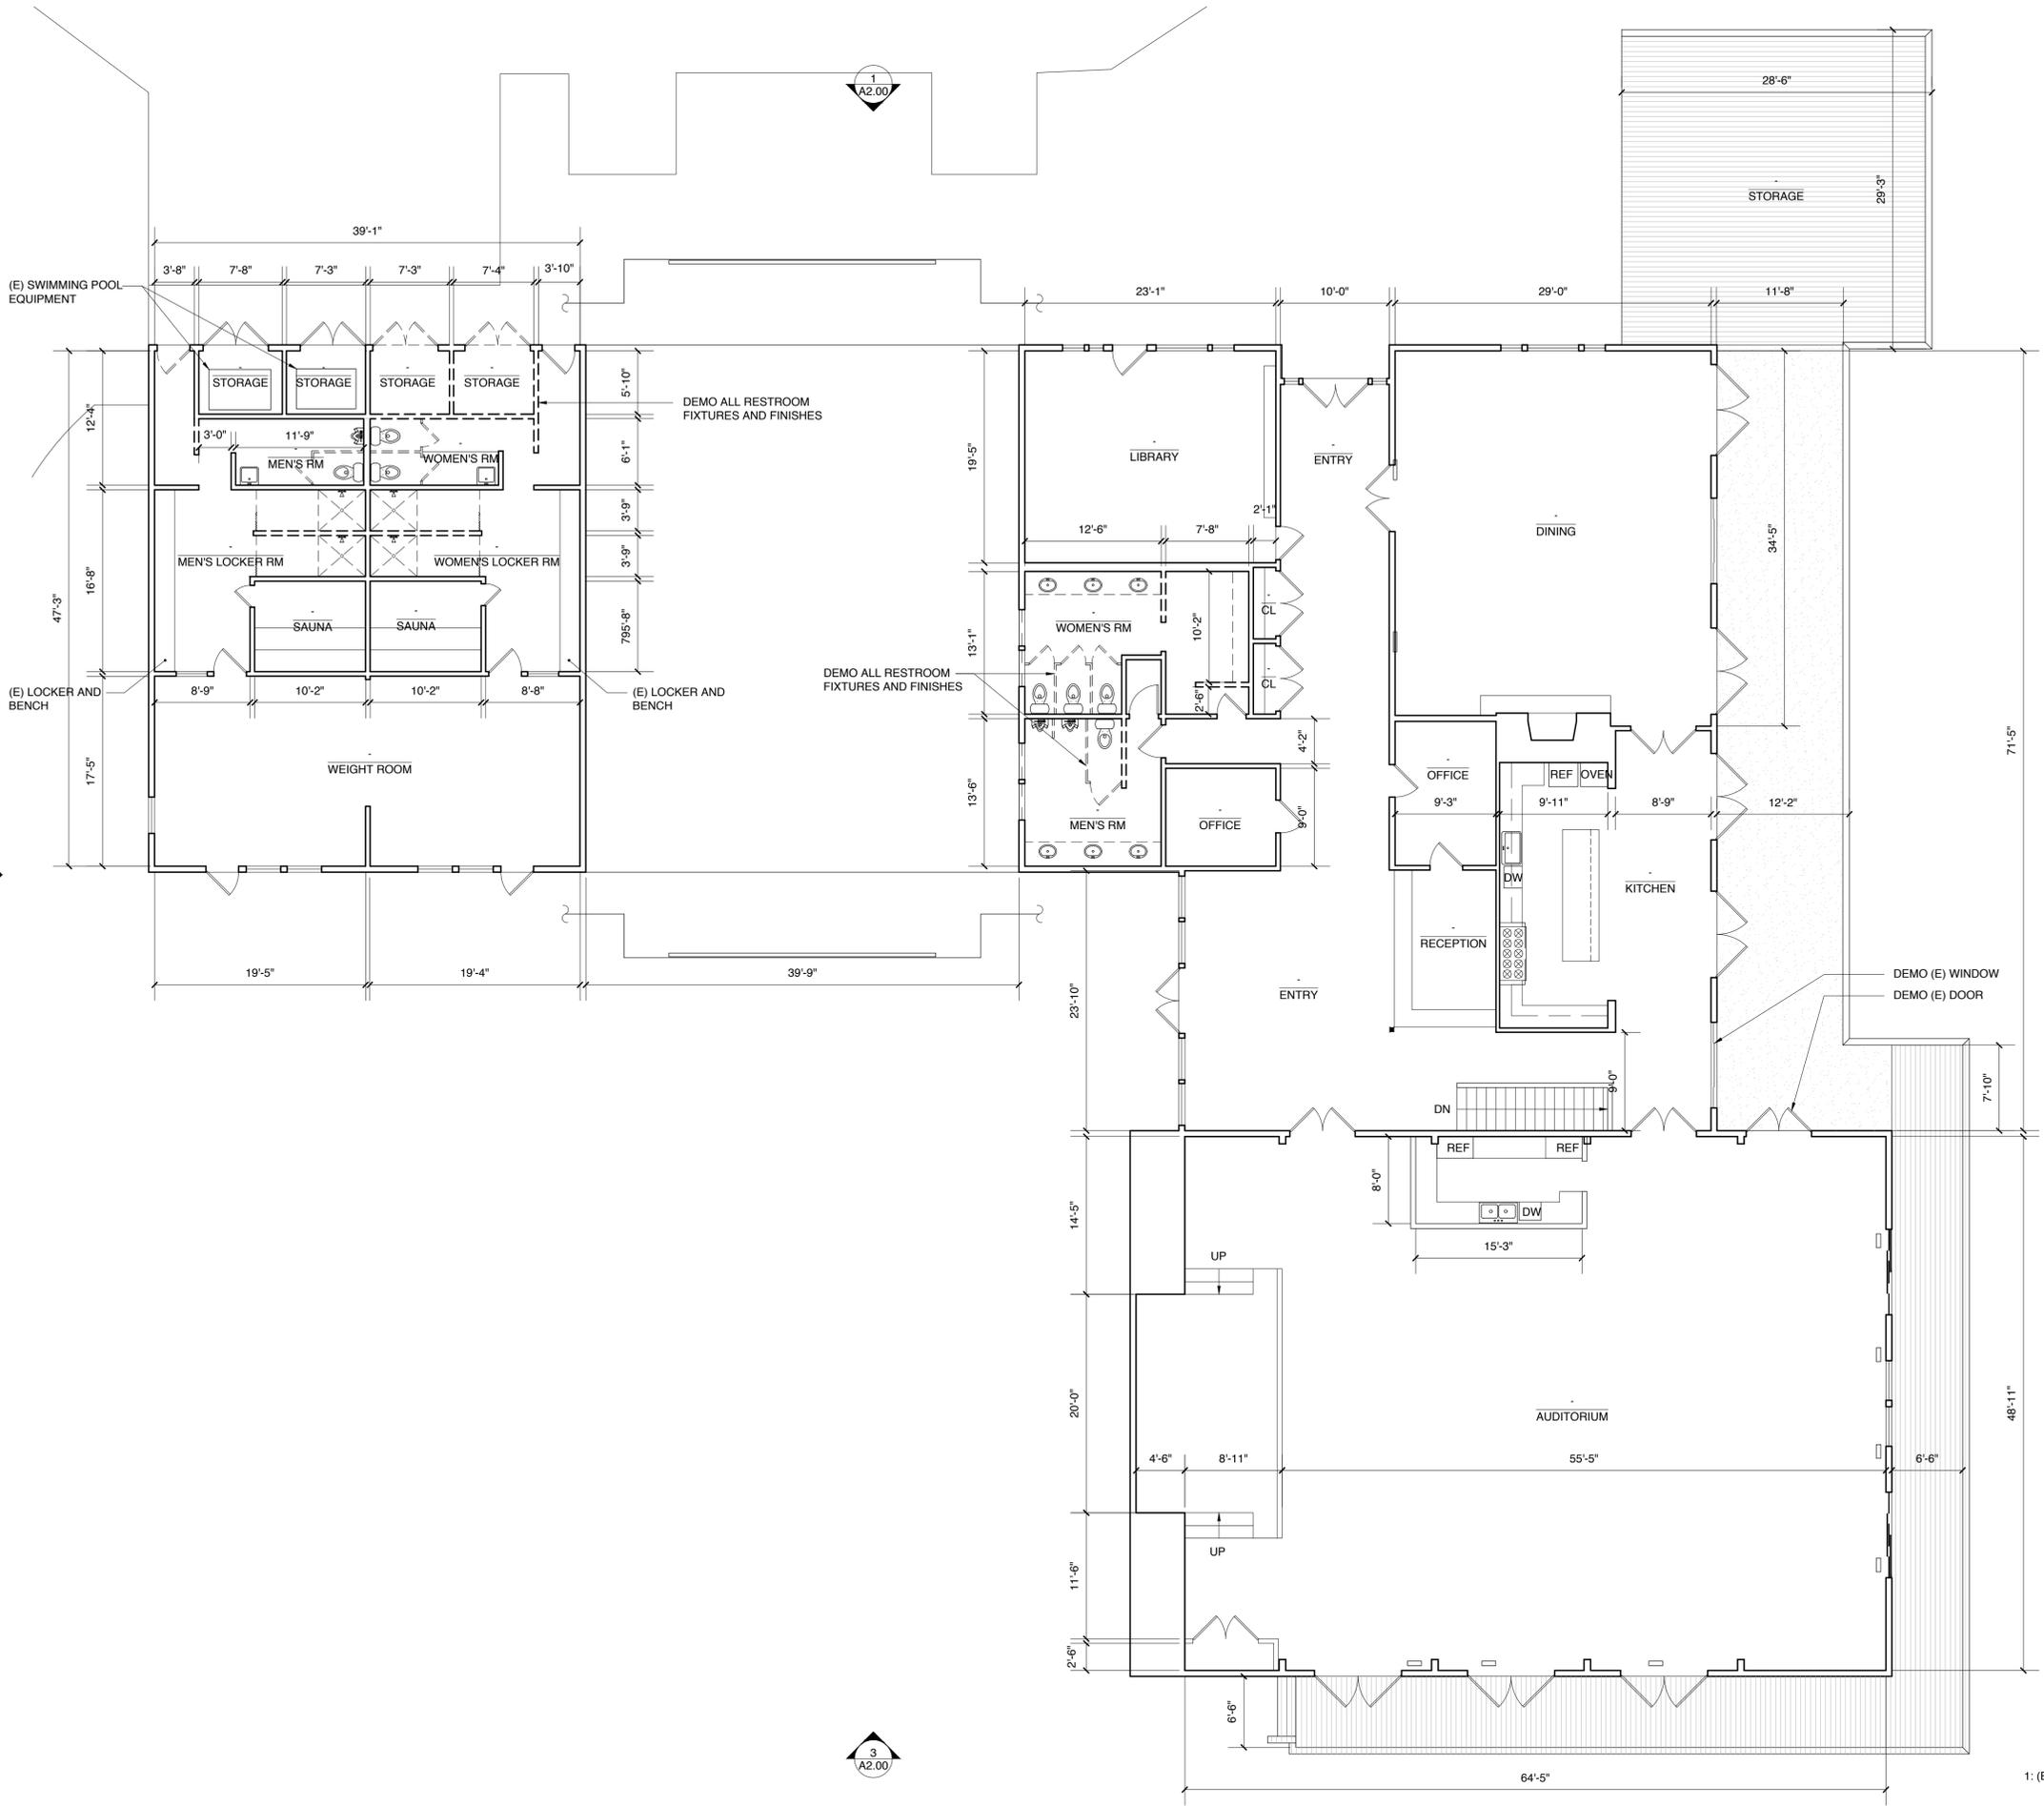

LEGEND

SYMBOL	TYPE
[Dashed Line]	(E) TO DEMO
[Solid Line]	(E) WALLS 2X4 @ 16" O.C.

1: (E) FIRST FLOOR PLAN
0 2' 4' 8'
1/8" = 1'-0"

NOT FOR CONSTRUCTION

DATE	ISSUE
XX.XX.XXXX	SCHEMATIC DESIGN

PROJECT NO.	DRAWN	CHECKED
24022	XXX	XXX


MVMCC CLUBHOUSE

100 MARIN VALLEY DRIVE
NOVATO, CA 94949

SHEET TITLE
**LOWER FLOOR
EXISTING + DEMO
PLANS**


A1.03

SHEET NO.

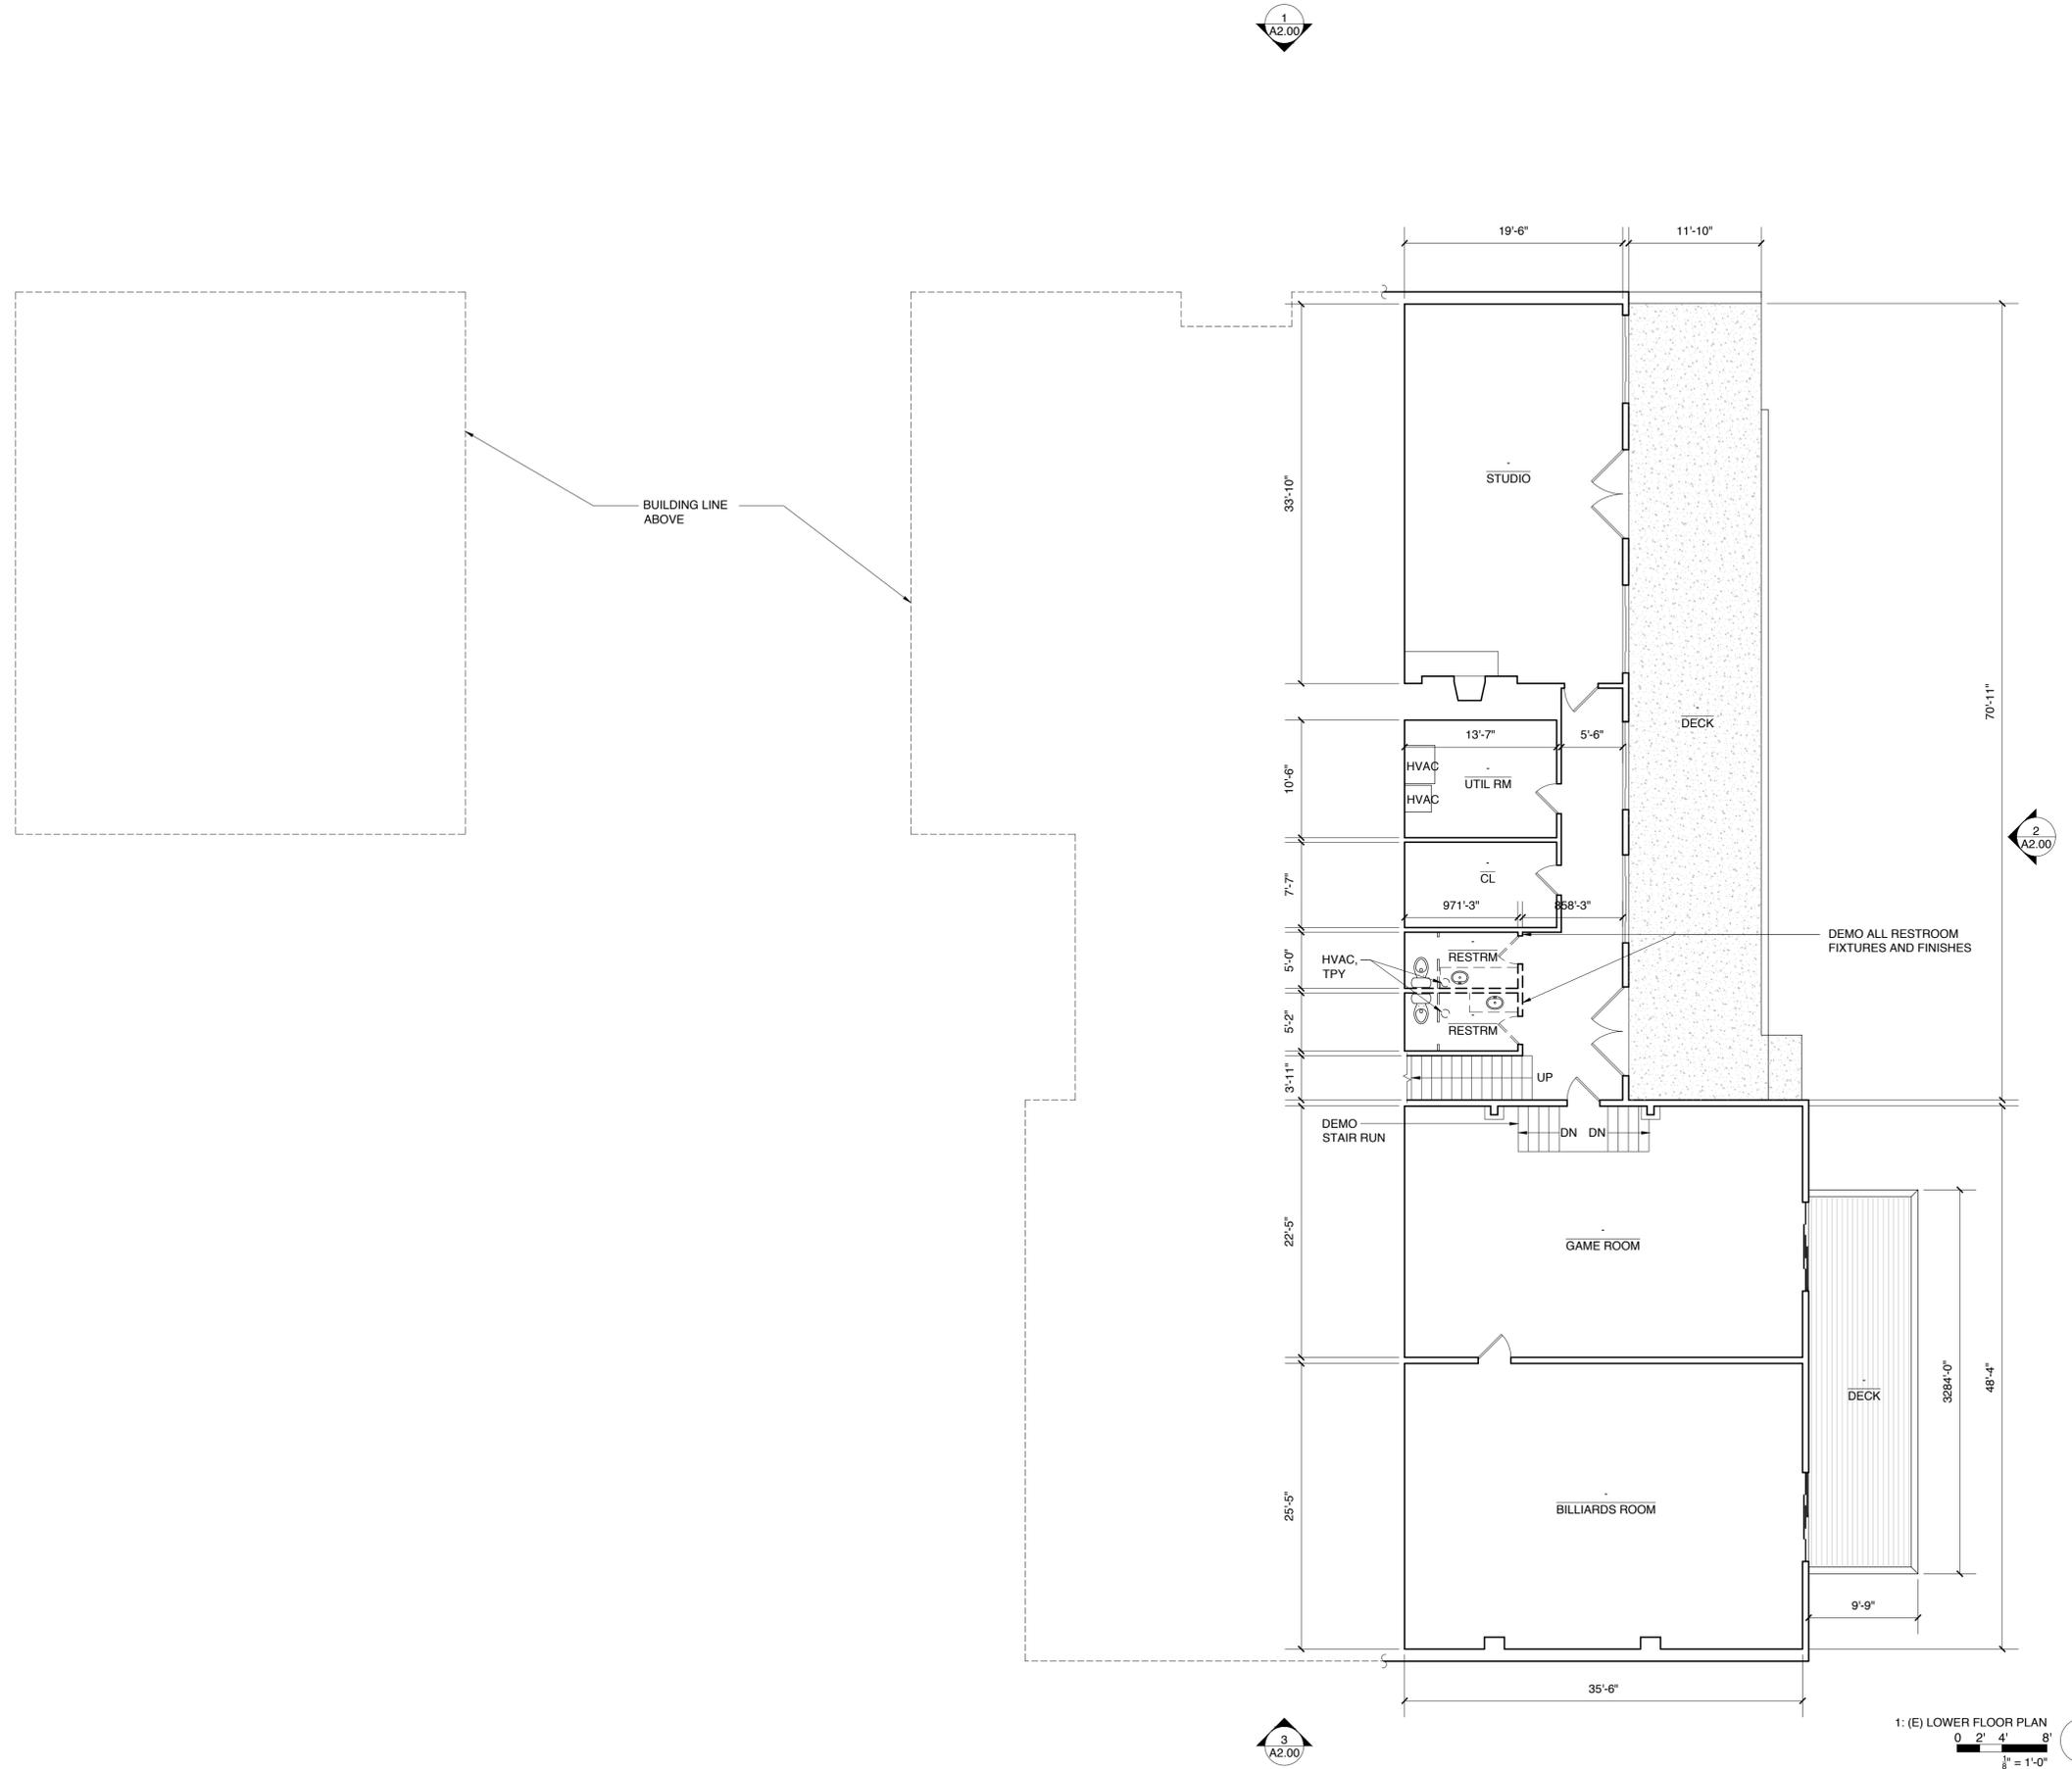

LEGEND

SYMBOL	TYPE
[Dashed Box]	(E) TO DEMO
[Solid Box]	(E) WALLS 2X4 @ 16" O.C.

 

NOT FOR CONSTRUCTION

DATE	ISSUE
XX.XX.XXXX	SCHEMATIC DESIGN

PROJECT NO.	DRAWN	CHECKED
24022	XXX	XXX


MVMCC CLUBHOUSE

100 MARIN VALLEY DRIVE
NOVATO, CA 94949

SHEET TITLE
PROPOSED FIRST
FLOOR PLAN


A1.04

SHEET NO.

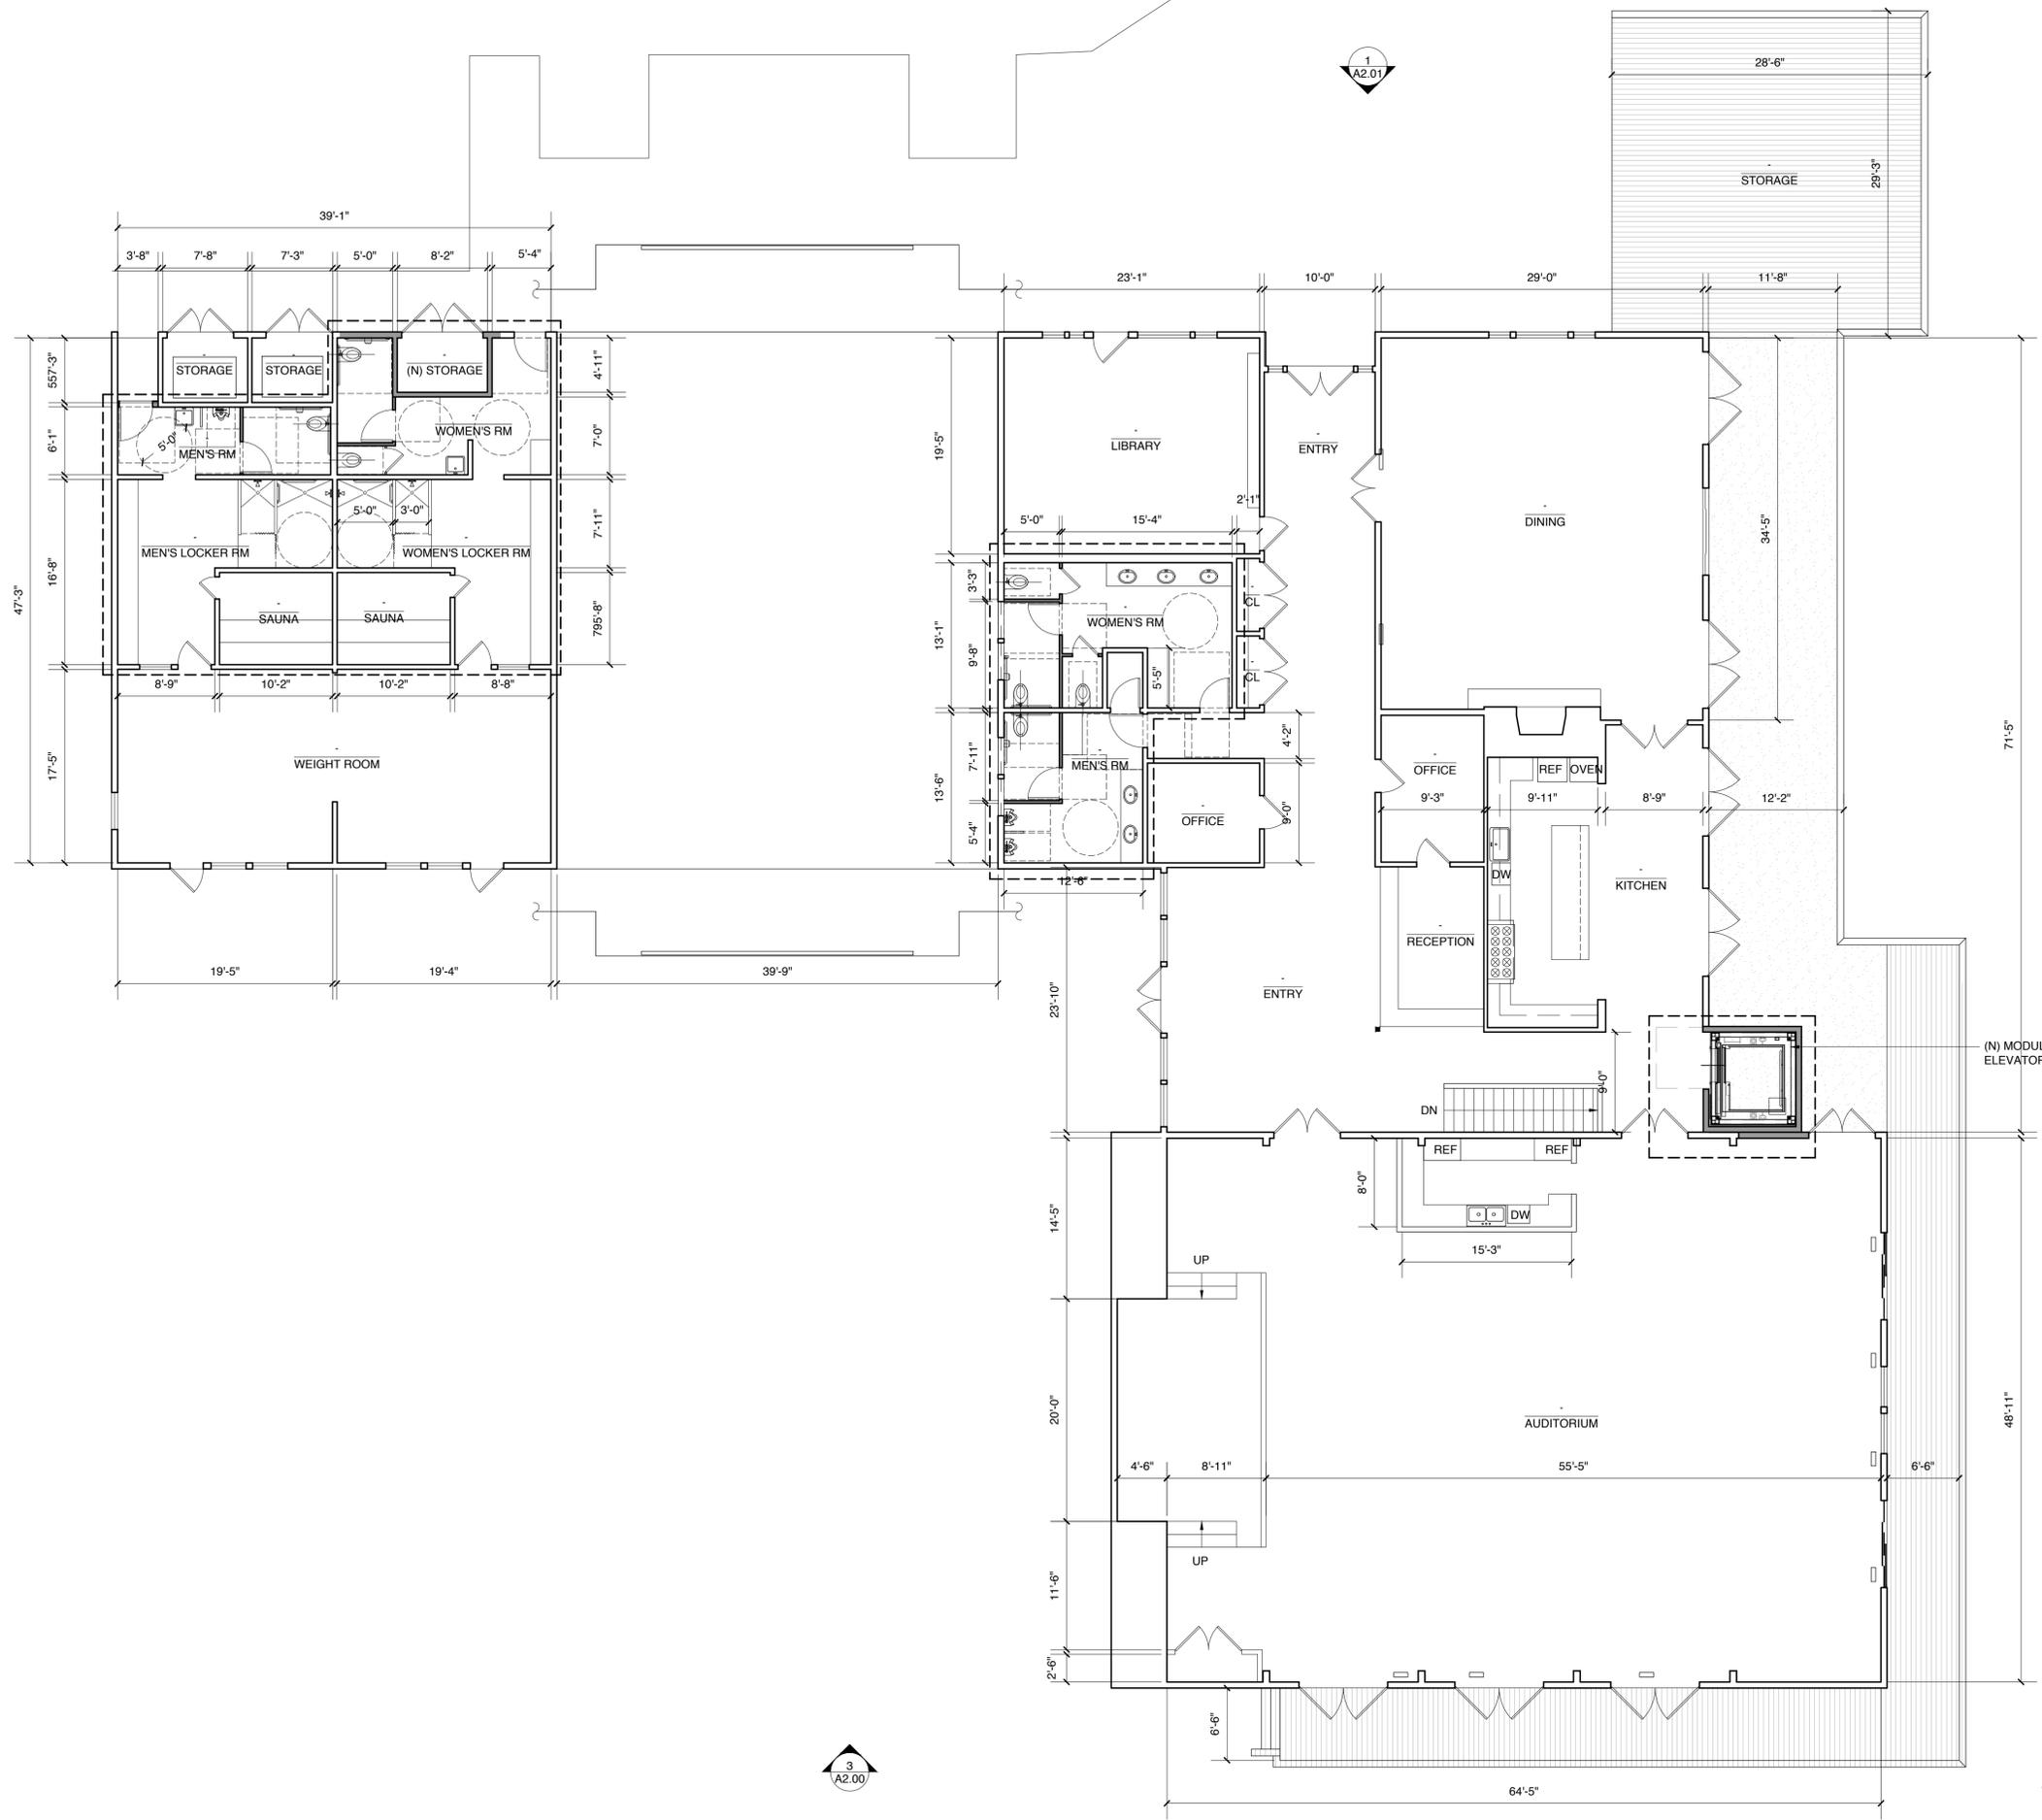

LEGEND

SYMBOL	TYPE
[Symbol]	(E) WALLS 2X4 @ 16" O.C.
[Symbol]	(N) WALLS 2X4 @ 16" O.C. W/ FULL BATT INSUL.
[Symbol]	1 HR. WALL
[Symbol]	SCOPE OF WORK

 

3
A2.00

2
A2.01

1
A2.01

4
A2.01

NOT FOR CONSTRUCTION

DATE	ISSUE
XX.XX.XXXX	SCHEMATIC DESIGN

PROJECT NO.	DRAWN	CHECKED
24022	XXX	XXX


MVMCC CLUBHOUSE

100 MARIN VALLEY DRIVE
NOVATO, CA 94949

SHEET TITLE
PROPOSED LOWER
FLOOR PLAN

A1.05

SHEET NO.

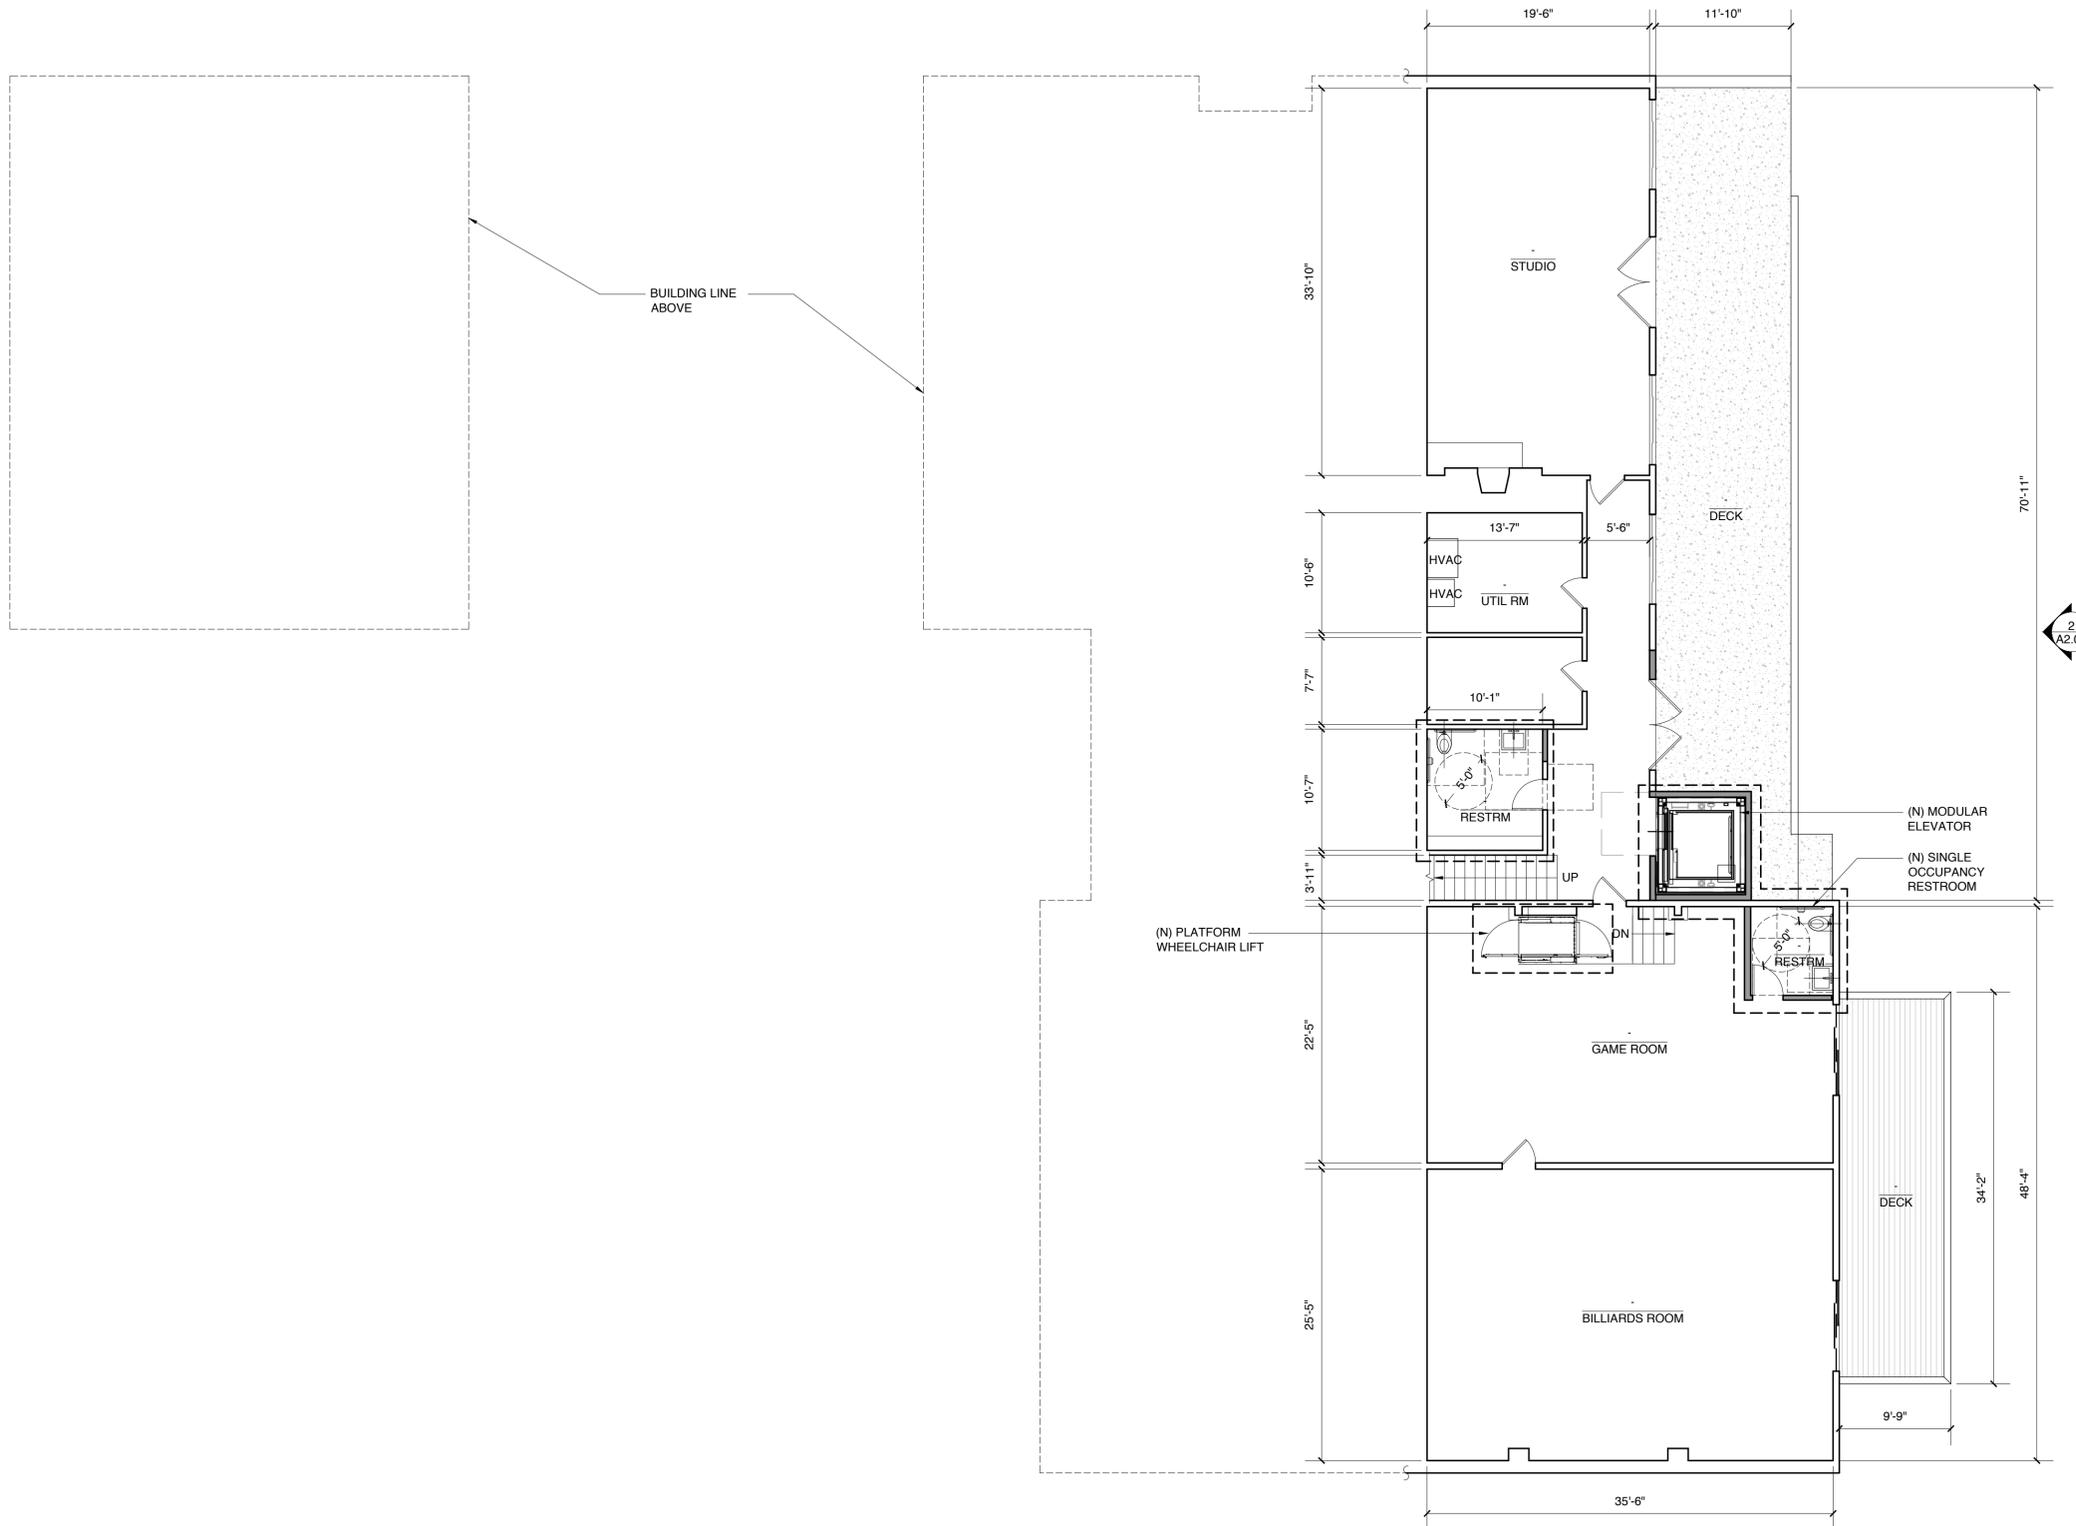

LEGEND

SYMBOL	TYPE
[Symbol]	(E) WALLS 2X4 @ 16" O.C.
[Symbol]	(N) WALLS 2X4 @ 16" O.C. W/ FULL BATT INSUL.
[Symbol]	1 HR. WALL
[Symbol]	SCOPE OF WORK

